



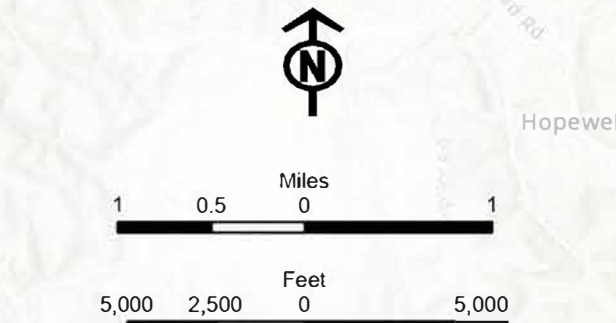

- ALCOSAN WWTP**
- ALCOSAN Outfalls**
 - Sanitary Sewer Outfall (Appendix A)
 - Combined Sewer Outfall (Appendix B)
- Municipal Outfalls**
 - Combined Sewer Outfall
 - Sanitary Sewer Outfall
- Sewershed by Type****
 - Combined Sewer Area
 - Separate Sewer Area
 - Non-contributing Area
 - Runoff towards combined area
- ALCOSAN Pipes**
 - Force Main
 - Inter-Municipal Interceptor
 - Shallow-cut Interceptor
 - Subaqueous Interceptor
 - Deep Tunnel Interceptor
 - Municipal Boundaries
 - ALCOSAN Service Area
- ALCOSAN Points**
 - Access Shaft
 - Equalization Tank
 - Pump Station
 - Regulator

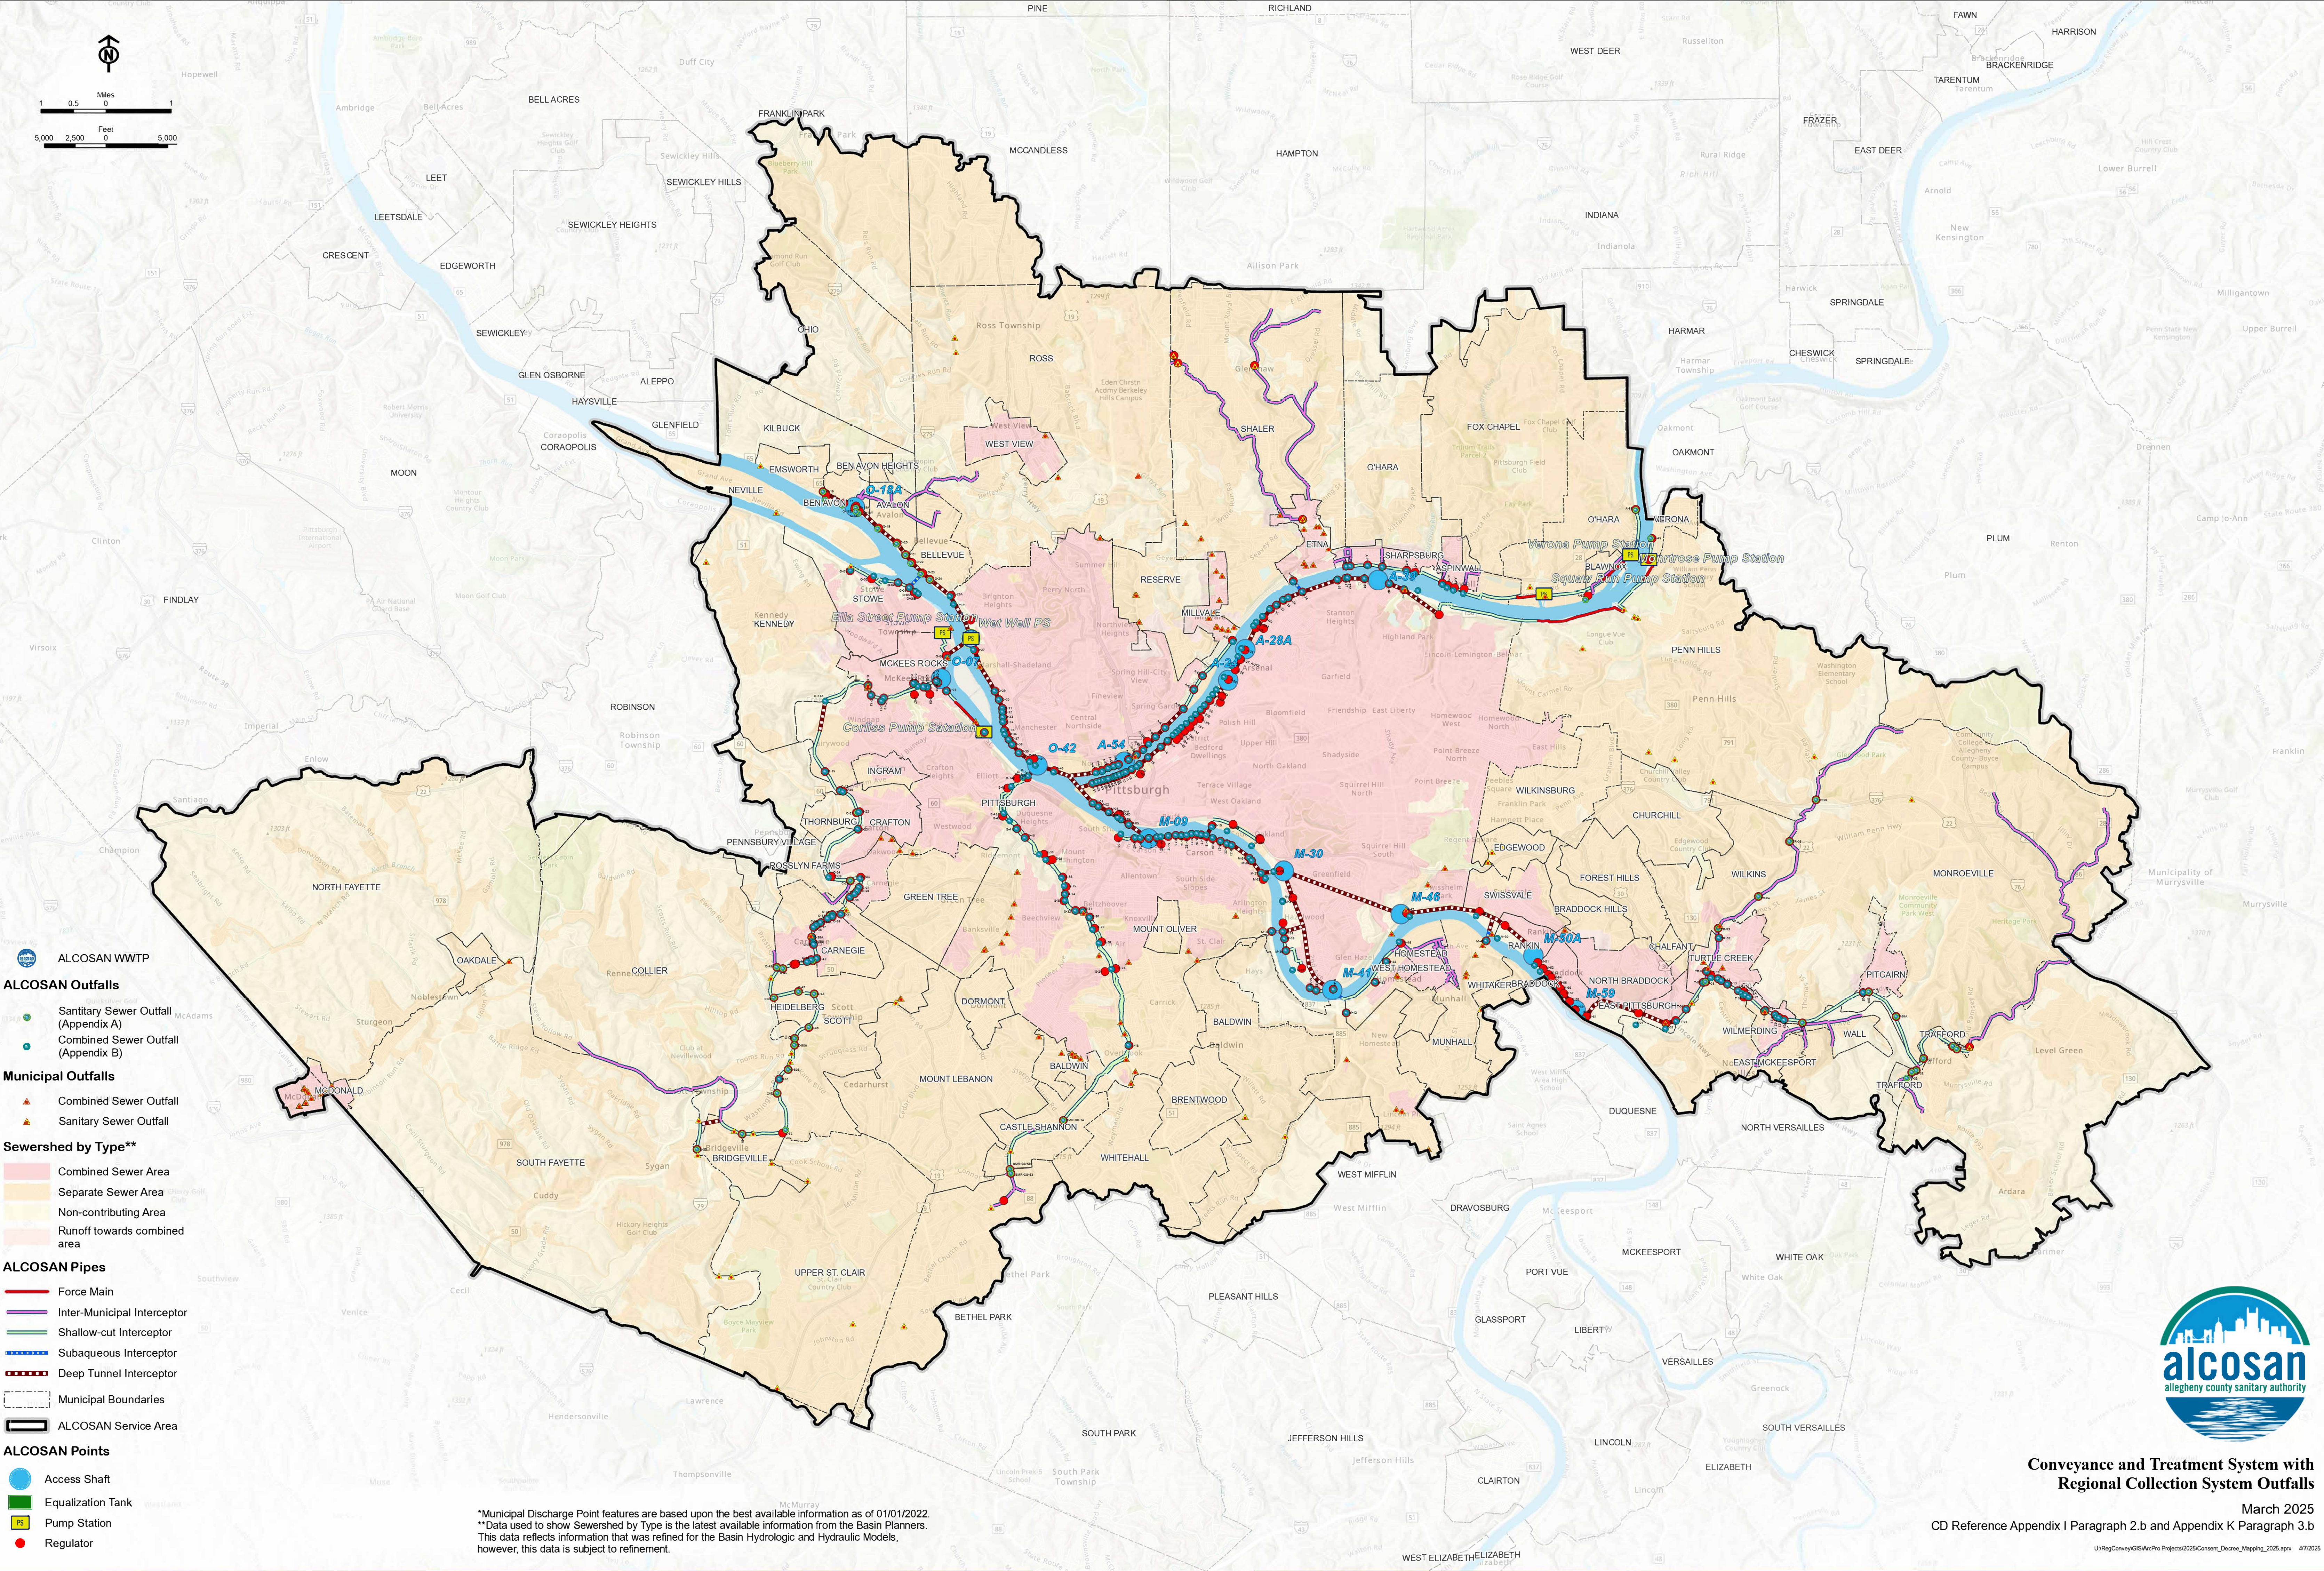

Conveyance and Treatment System with Regional Collection System Outfalls

March 2025

CD Reference Appendix I Paragraph 2.b and Appendix K Paragraph 3.b

UnRegConveyGISArcPro Project\2025\Consent_Decree_Mapping_2025.aprx 4/7/2025

*Municipal Discharge Point features are based upon the best available information as of 01/01/2022.
**Data used to show Sewershed by Type is the latest available information from the Basin Planners.
This data reflects information that was refined for the Basin Hydrologic and Hydraulic Models, however, this data is subject to refinement.