



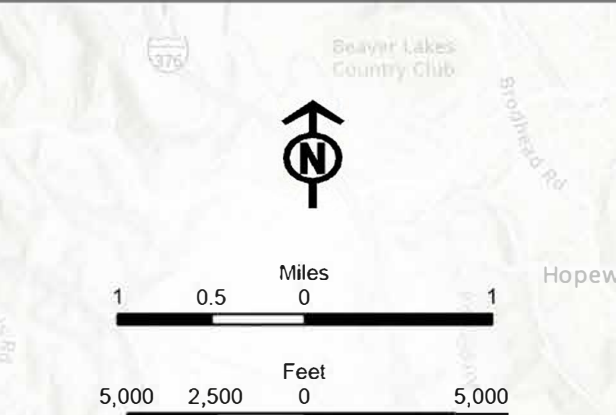

- ALCOSAN WWTP
- Access Shaft
- Equalization Tank
- Pump Station
- Regulator
- ALCOSAN Outfalls**
 - Sanitary Sewer Outfall (Appendix A)
 - Combined Sewer Outfall (Appendix B)
- Municipal Outfalls**
 - Combined Sewer Outfall
 - Sanitary Sewer Outfall
- ALCOSAN Pipes**
 - Force Main
 - Inter-Municipal Interceptor
 - Shallow-cut Interceptor
 - Subaqueous Interceptor
 - Deep Tunnel Interceptor
 - Rivers
 - Municipal Boundaries
- Sewershed by Type****
 - Combined Sewer Area
 - Separate Sewer Area
 - Non-contributing Area
 - Runoff towards combined area
 - ALCOSAN Service Area

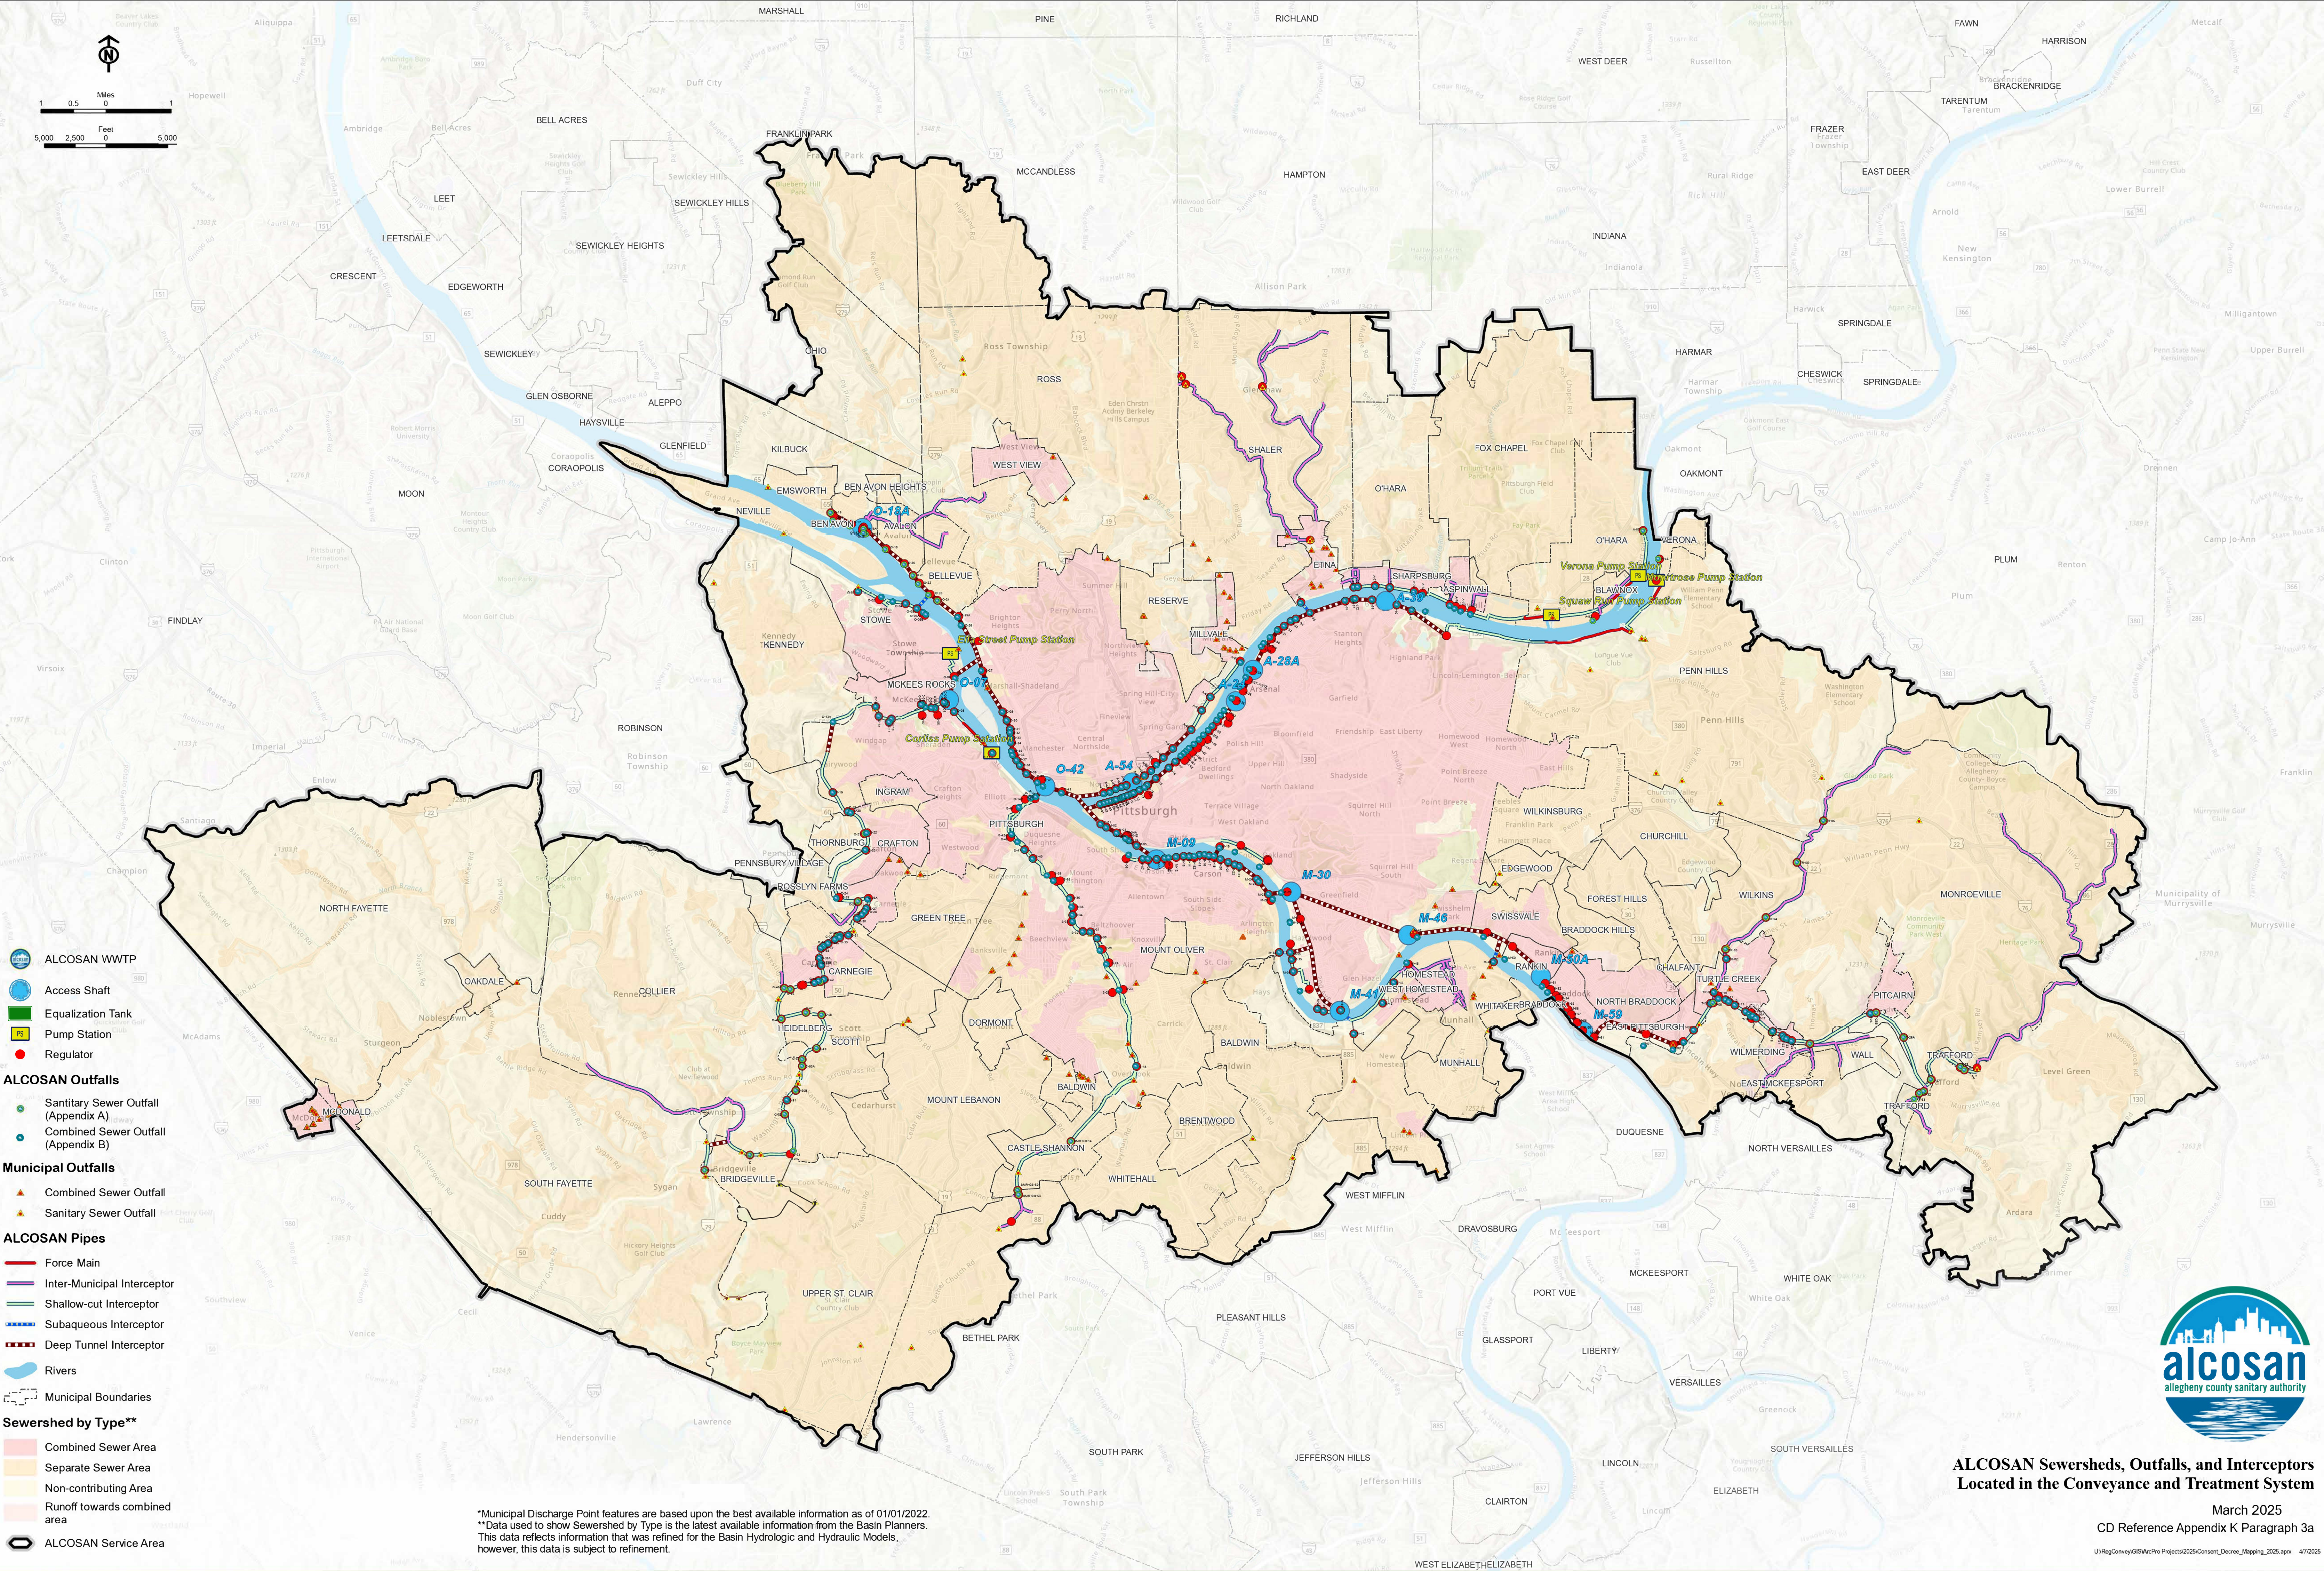

**ALCOSAN Sewersheds, Outfalls, and Interceptors
Located in the Conveyance and Treatment System**

*Municipal Discharge Point features are based upon the best available information as of 01/01/2022.
**Data used to show Sewershed by Type is the latest available information from the Basin Planners.
This data reflects information that was refined for the Basin Hydrologic and Hydraulic Models,
however, this data is subject to refinement.